


Plan sheet Page 1 (Mandatory)

- \*Draw onto the floor plan.
- \*Export as a single PDF file (A4 size, up to 10MB)
- \*Do not add a new page.

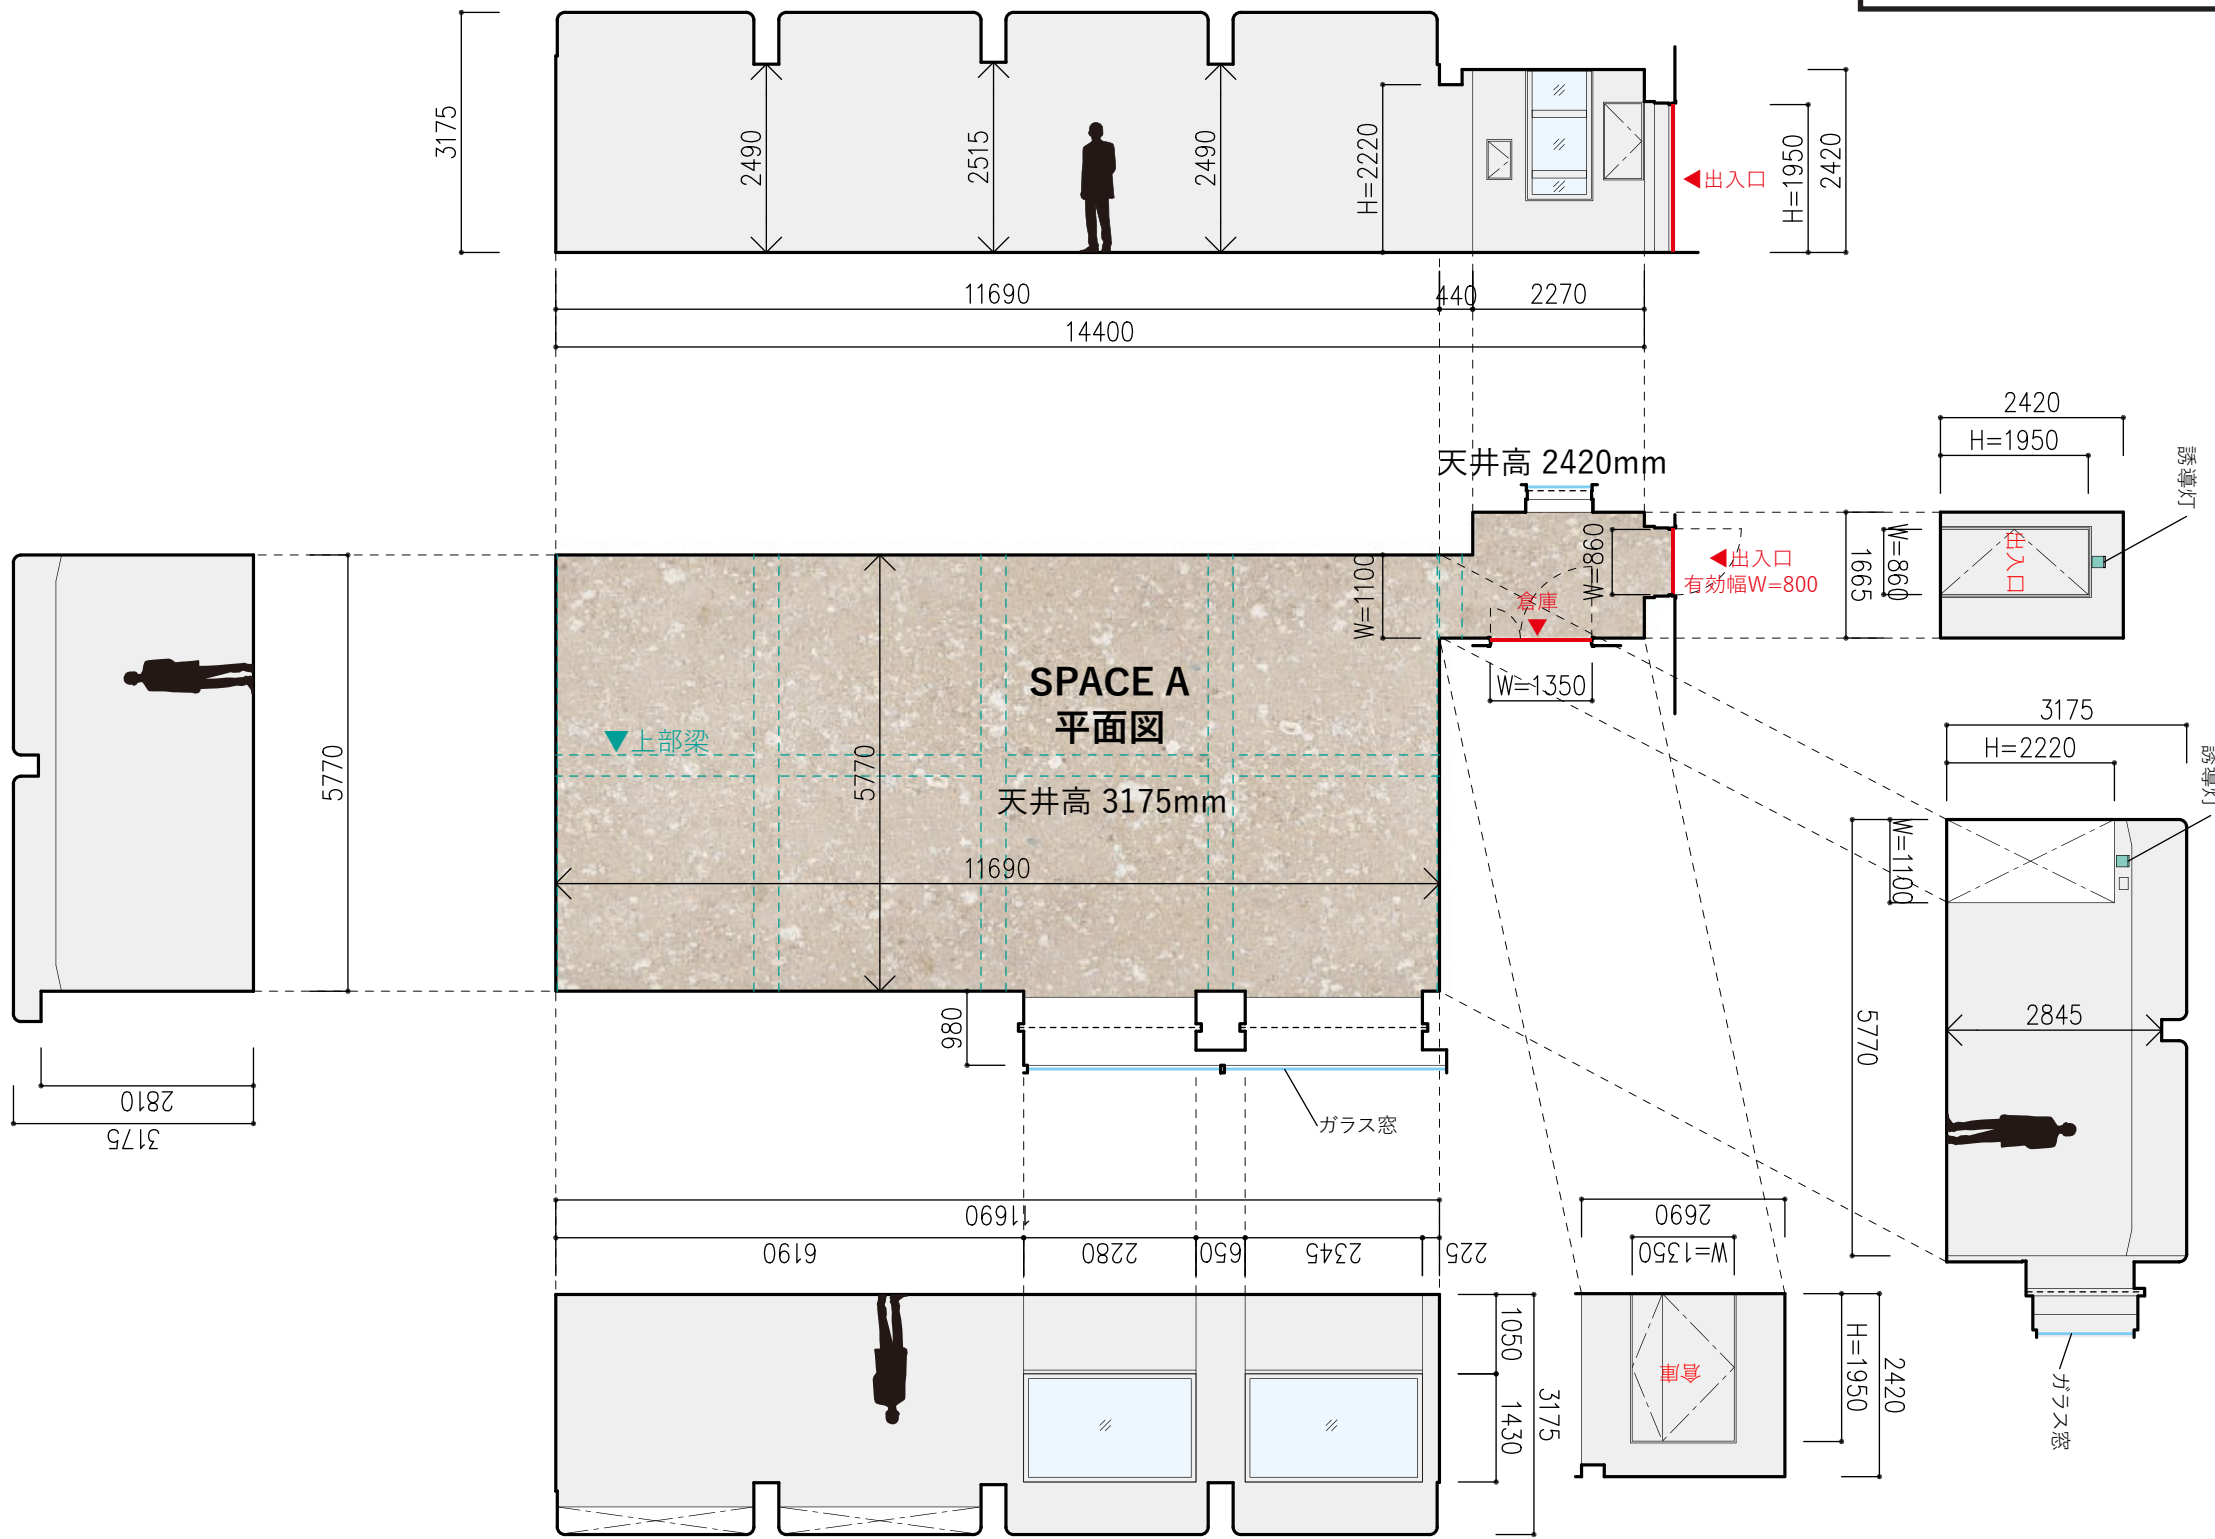

SPACE A Floor plan  
1:100@A3

**Plan sheet   Page 2 (Optional)**

\*You can put more detail about the plan.

\*Export as a single PDF file (A4 size, up to 10MB)

\*Do not add a new page.

**Plan sheet   Page 3 (Optional)**

\*You can put more detail about the plan.

\*Export as a single PDF file (A4 size, up to 10MB)

\*Do not add a new page.