


- *Draw onto the floor plan.**
- *Export as a single PDF file (A4 size, up to 10MB)**
- *Do not add a new page.**

***Do not add a new page.**

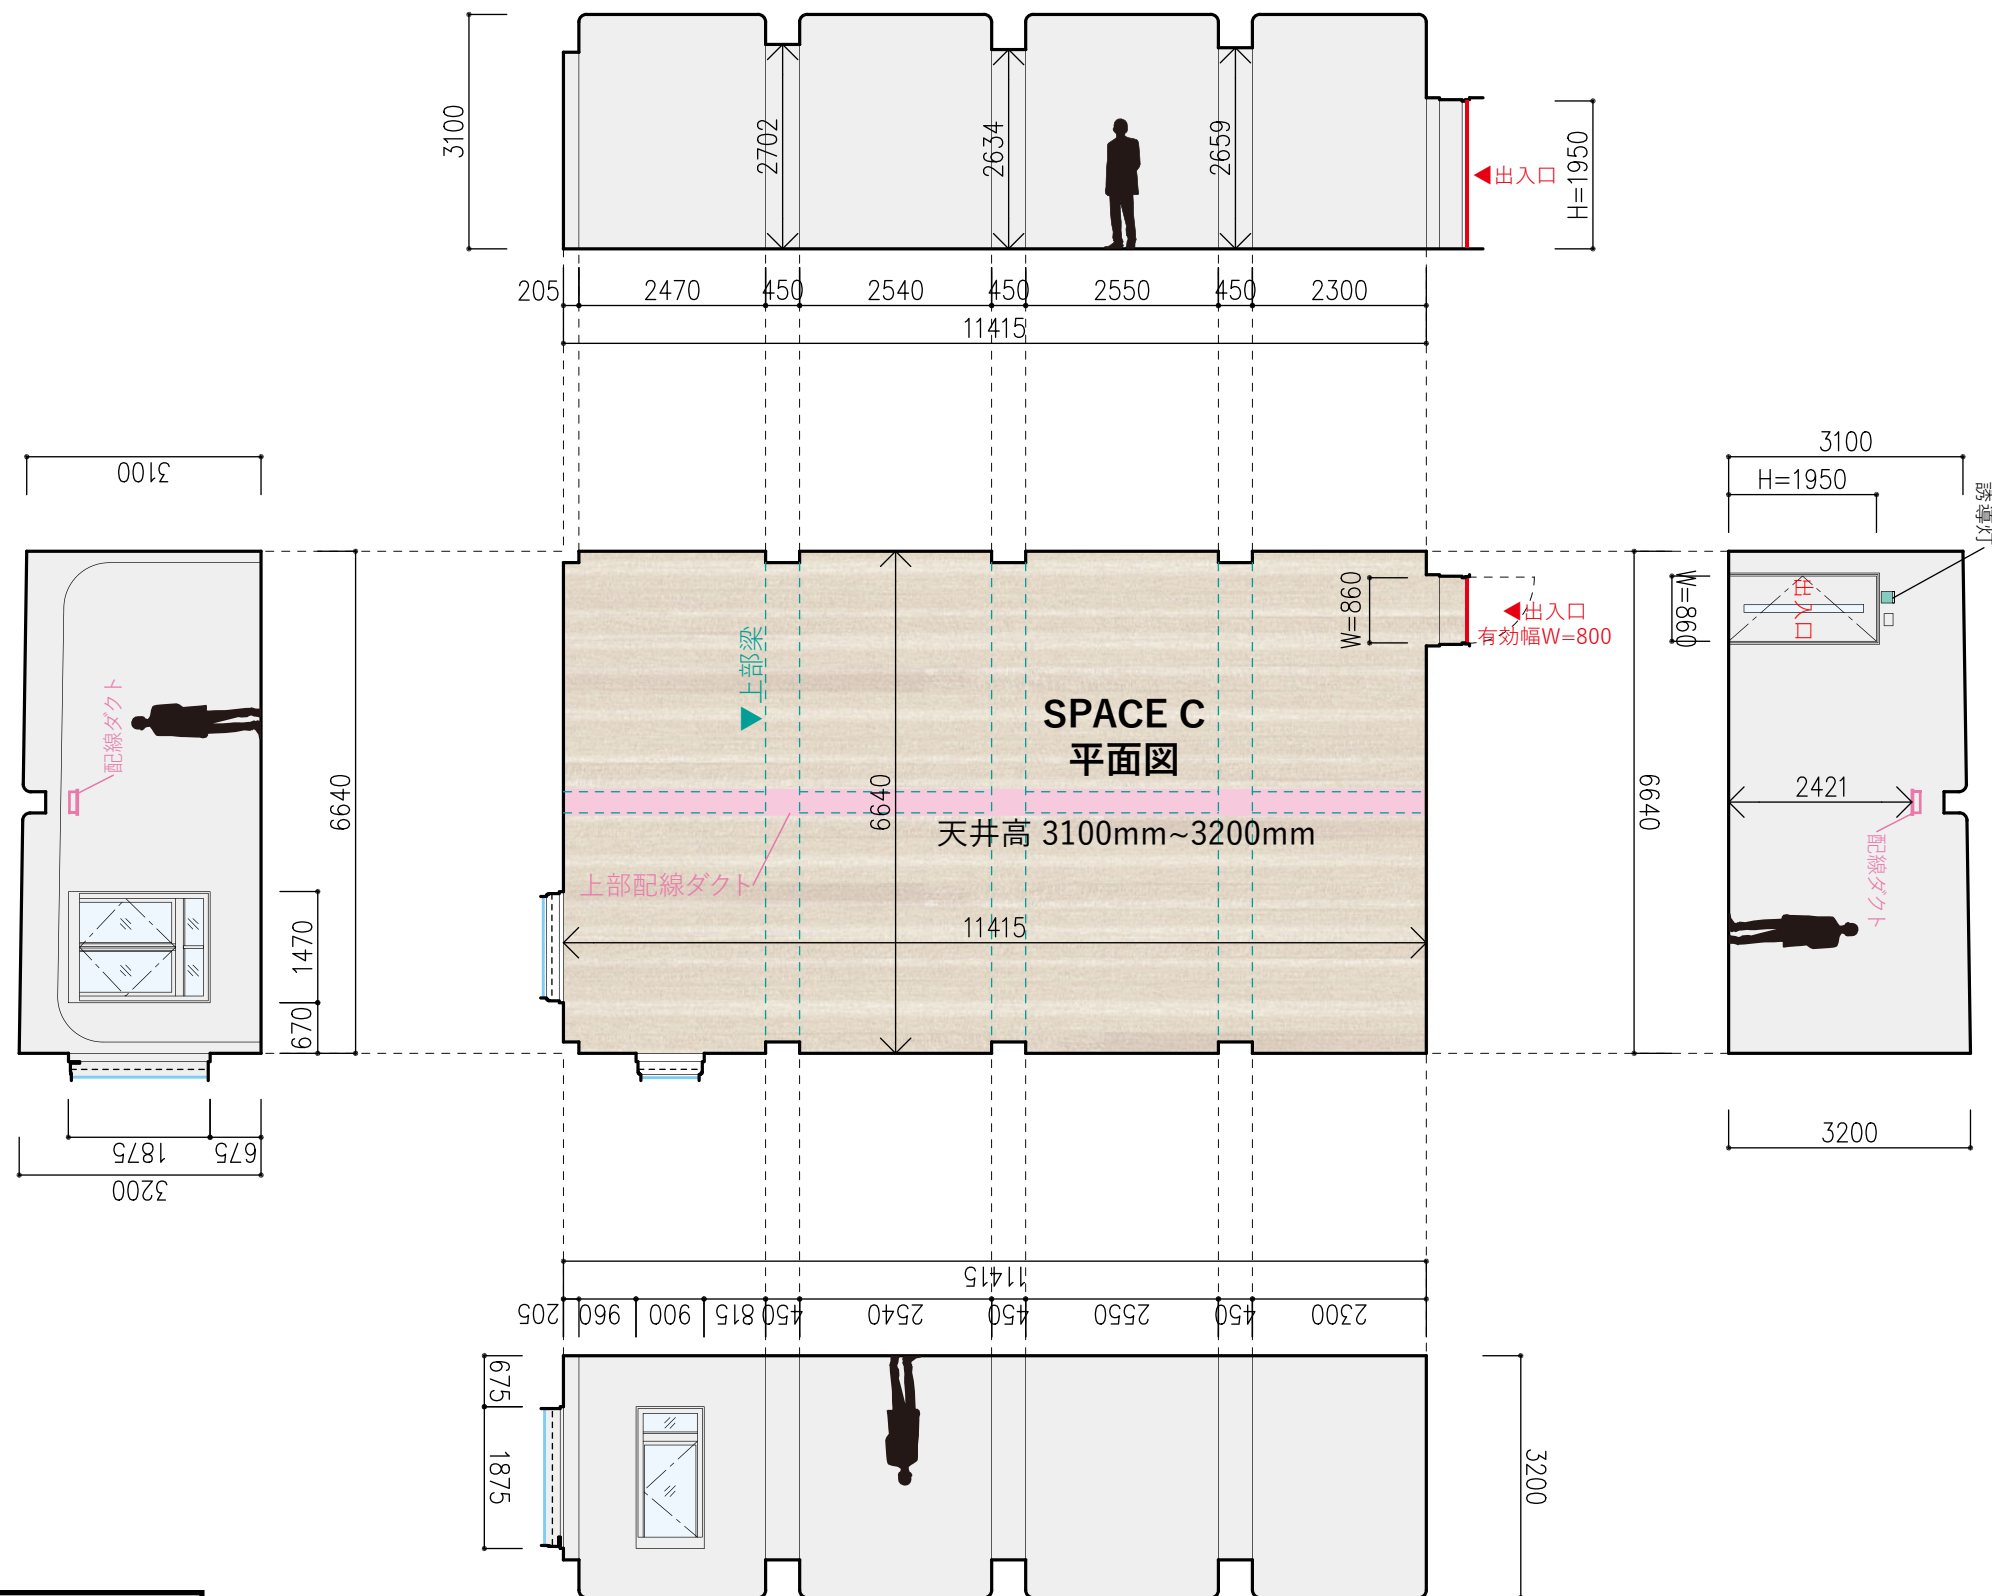

SPACE C Floor plan

1:100@A3

Plan sheet Page 2 (Optional)

*You can put more detail about the plan.

*Export as a single PDF file (A4 size, up to 10MB)

*Do not add a new page.

Plan sheet Page 3 (Optional)

*You can put more detail about the plan.

*Export as a single PDF file (A4 size, up to 10MB)

*Do not add a new page.